



Sloped roof

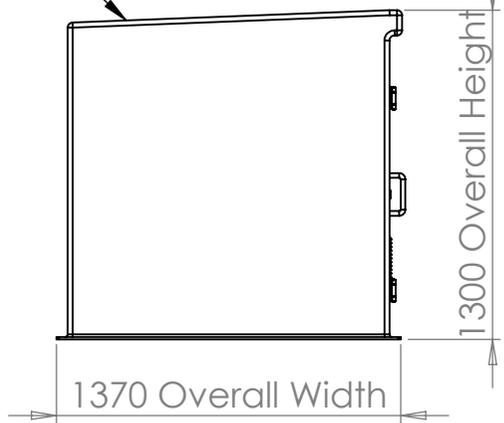

Double door with Louvered vent

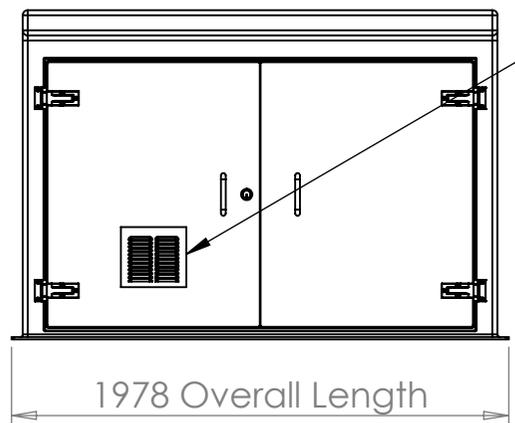

TITLE	PWH2726	
DRAWN BY	J. Ellison	DATE 17/12/2021
CUSTOMER	CUSTOMER	

Foundation Requirements:
 The foundation area must be no less in length and width than the external dimensions of the enclosure. The foundation must be constructed so as to be capable of supporting the weight of the enclosure and equipment contained within it. The foundation must be continuous and be no more than ±2mm over any given metre.

ALL DIMENSIONS +/- 5mm UNLESS OTHERWISE STATED

DESCRIPTION:
 PWH2726 c/w Louvered vent


A4 ALL DIMENSIONS IN MM DO NOT SCALE

DATE	VERSION	NOTES
17/12/2021	A	FIRST ISSUE

TANK SPECIFICATION :	
INTERNAL DIMENSIONS	1828 x 1220 x 1220mm
EXTERNAL DIMENSIONS	1978 x 1370 x 1300mm
NOM. CAPACITY	2726 Litres
DRY WEIGHT	168 KG
INSULATION THICKNESS	25mm
MATERIAL	GRP



SCALE:1:30 SHEET 1 OF 2

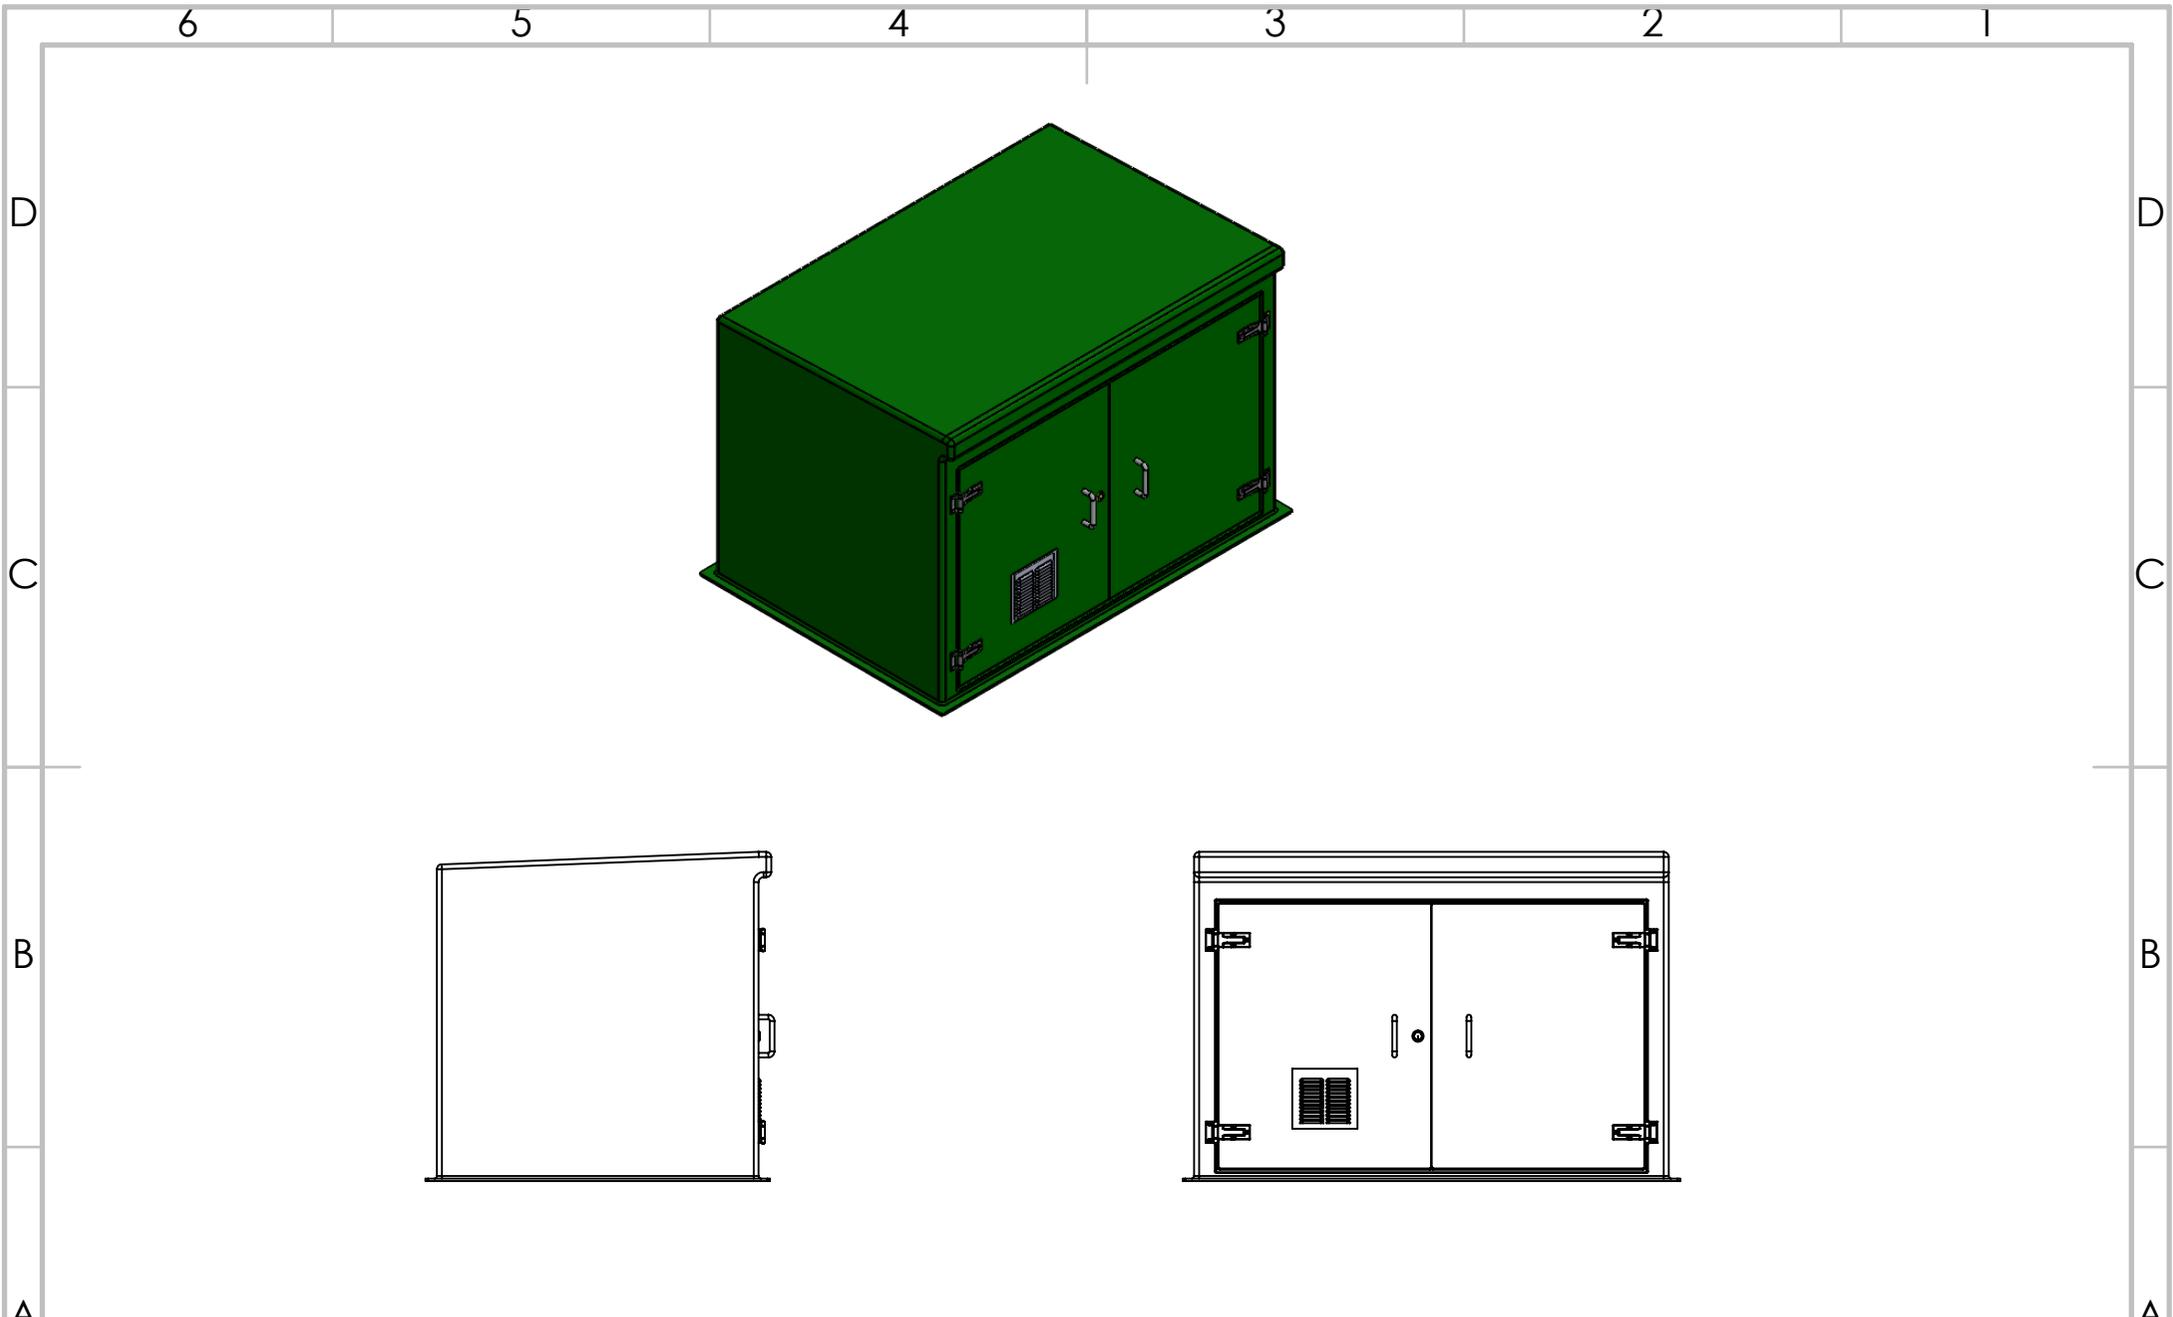

TITLE
PWH2726 Green

DRAWN BY
J. Ellison

DATE
17/12/2021

CUSTOMER
CUSTOMER

Foundation Requirements:
The foundation area must be no less in length and width than the external dimensions of the enclosure. The foundation must be constructed so as to be capable of supporting the weight of the enclosure and equipment contained within it. The foundation must be continuous and be no more than ±2mm over any given metre.

ALL DIMENSIONS +/- 5mm
UNLESS OTHERWISE STATED

DESCRIPTION:
PWH2726 c/w Louvered vent, Green

A4

ALL DIMENSIONS IN MM DO NOT SCALE

DATE	VERSION	NOTES
17/12/2021	A	FIRST ISSUE

TANK SPECIFICATION :

INTERNAL DIMENSIONS	1828 x 1220 x 1220mm
EXTERNAL DIMENSIONS	1978 x 1370 x 1300mm
NOM. CAPACITY	2726 Litres
DRY WEIGHT	168 KG
INSULATION THICKNESS	25mm
MATERIAL	GRP



SCALE:1:30 SHEET 2 OF 2