
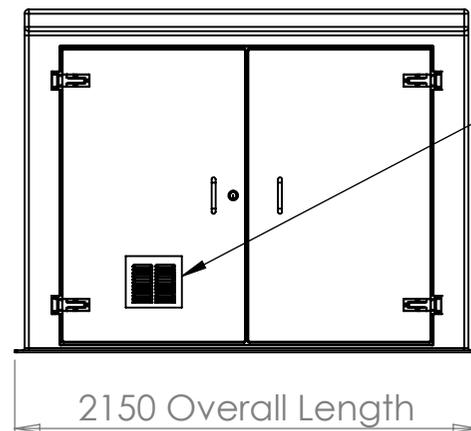


Sloped roof

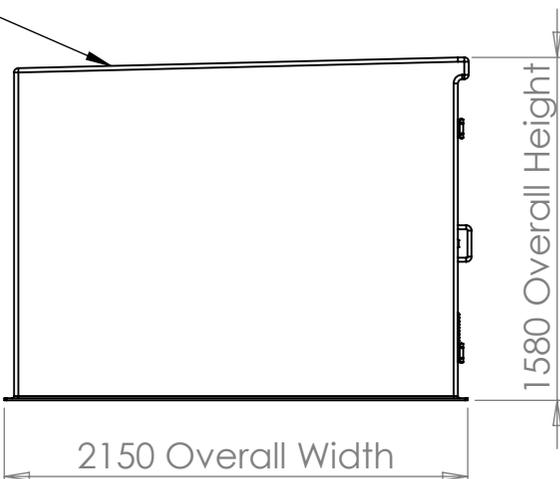

Double door with Louvered vent

TITLE	PWH6001	
DRAWN BY	J. Ellison	DATE 17/12/2021
CUSTOMER	CUSTOMER	

Foundation Requirements:
 The foundation area must be no less in length and width than the external dimensions of the enclosure. The foundation must be constructed so as to be capable of supporting the weight of the enclosure and equipment contained within it. The foundation must be continuous and be no more than ±2mm over any given metre.

ALL DIMENSIONS +/- 5mm UNLESS OTHERWISE STATED

DESCRIPTION:
 PWH6001 c/w Louvered vent

A4

ALL DIMENSIONS IN MM - DO NOT SCALE


DATE	VERSION	NOTES
17/12/2021	A	FIRST ISSUE

TANK SPECIFICATION :	
INTERNAL DIMENSIONS	2000 x 2000 x 1500mm
EXTERNAL DIMENSIONS	2150 x 2150 x 1580mm
NOM. CAPACITY	6000 Litres
DRY WEIGHT	440 KG
INSULATION THICKNESS	25mm
MATERIAL	GRP



SCALE:1:35

SHEET 1 OF 2

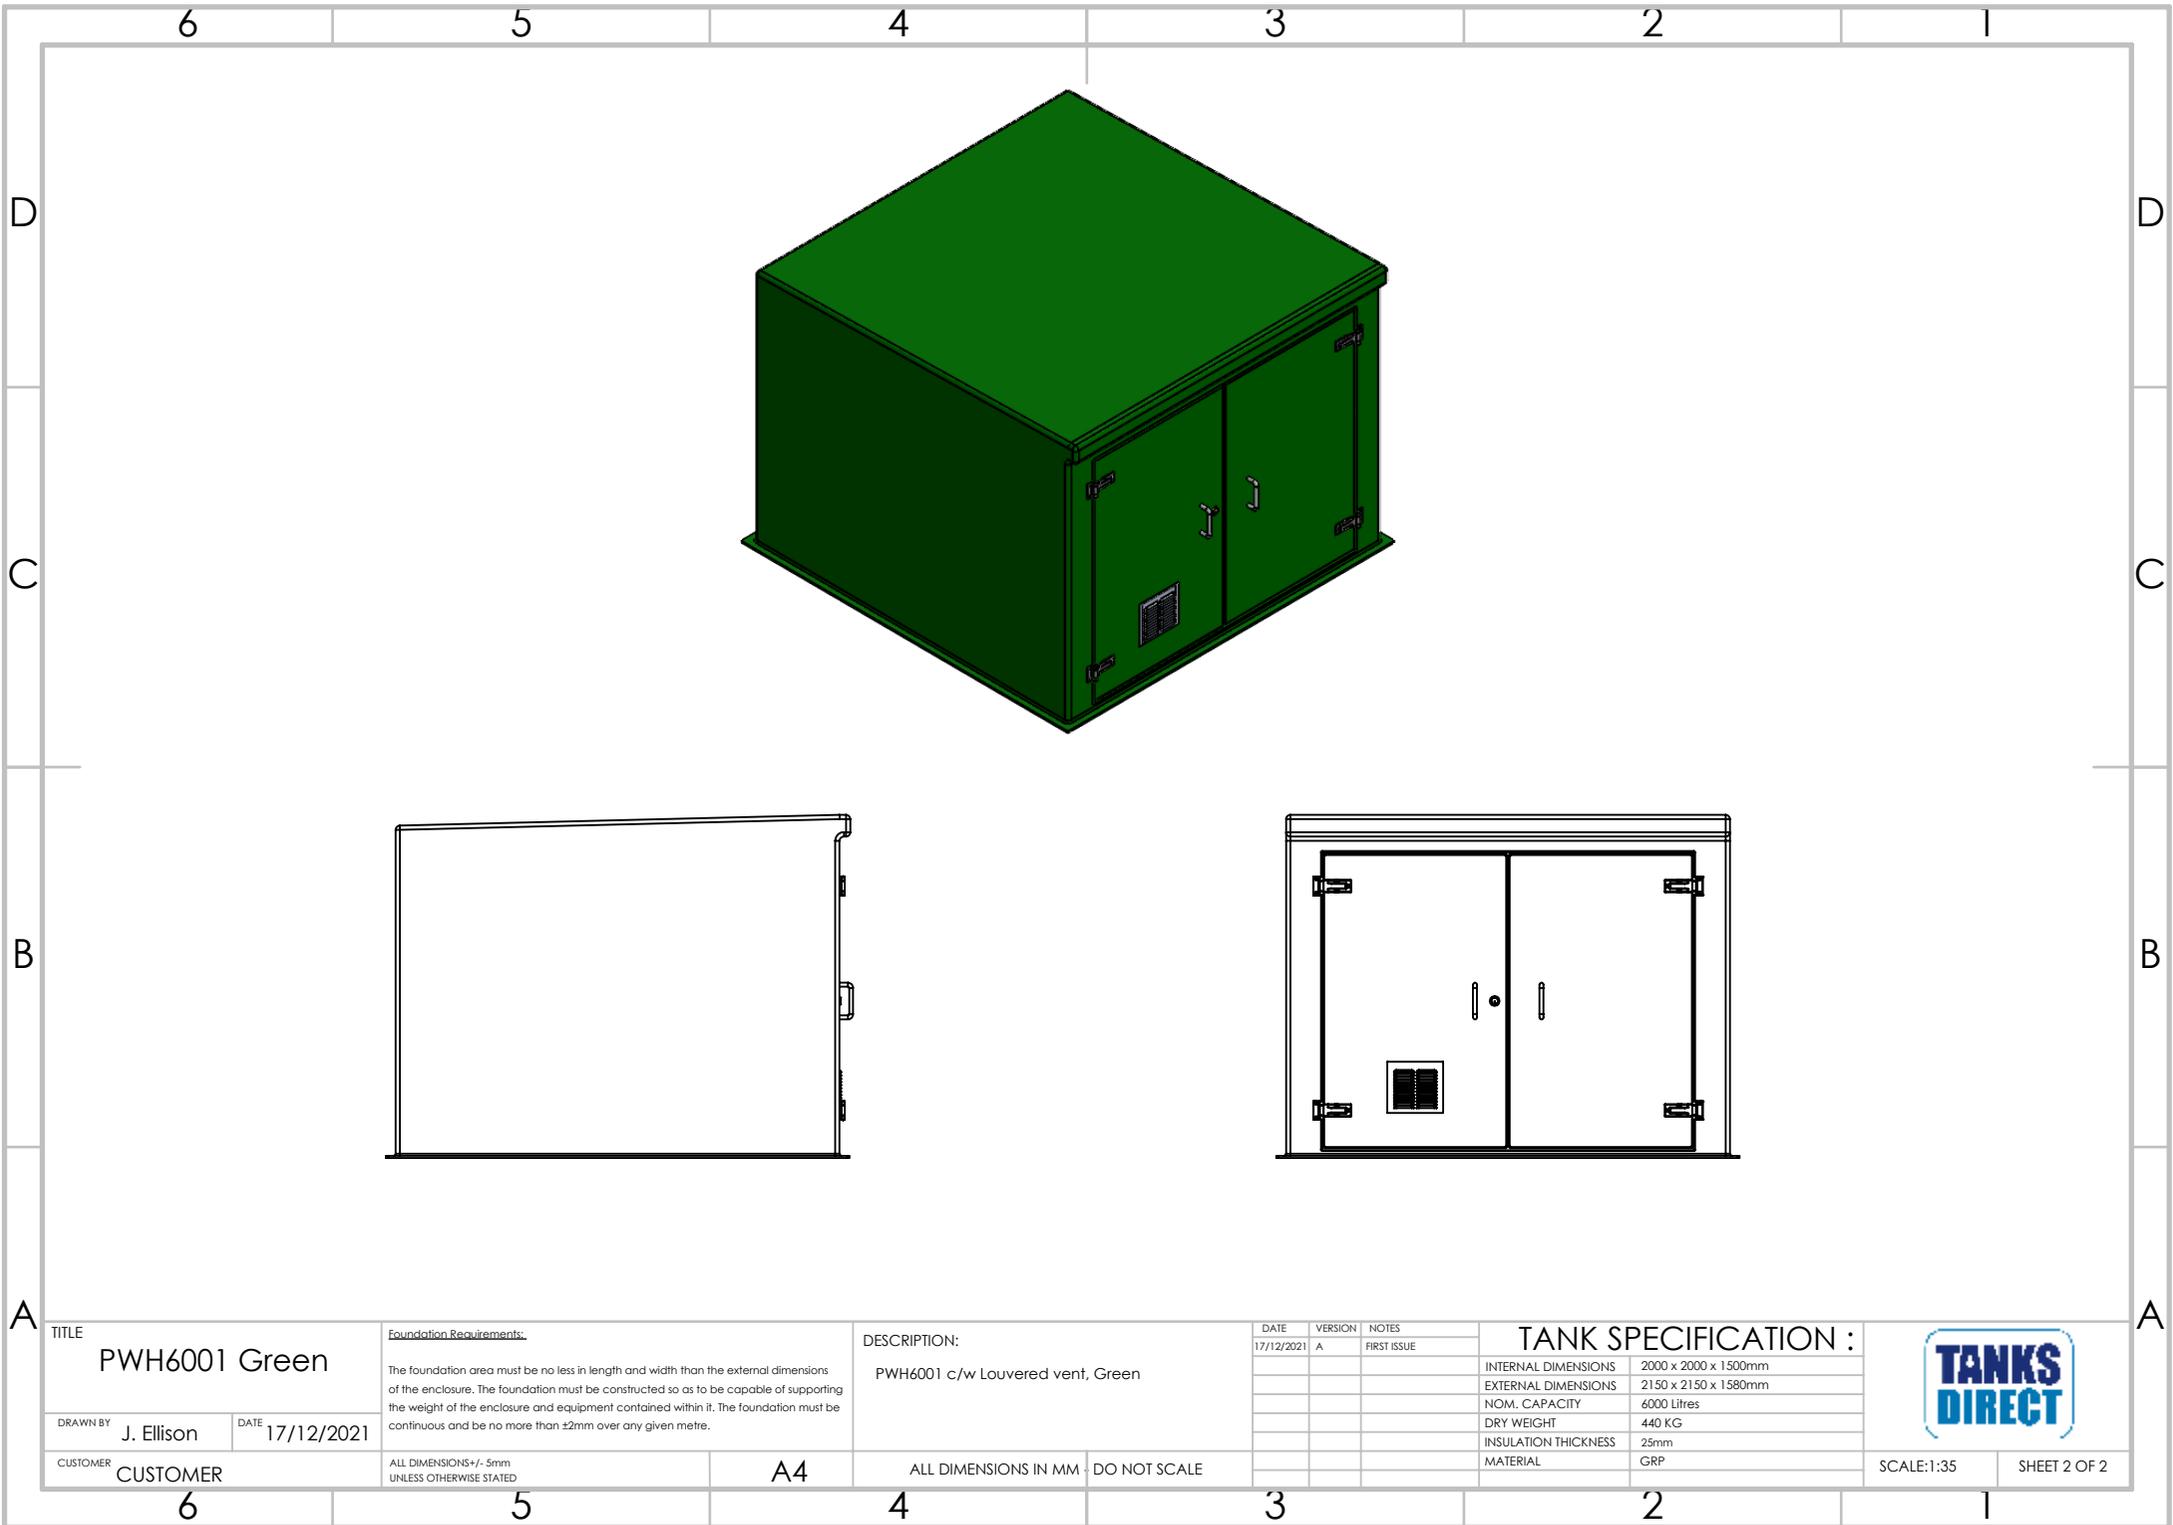

TITLE
PWH6001 Green

Foundation Requirements:
The foundation area must be no less in length and width than the external dimensions of the enclosure. The foundation must be constructed so as to be capable of supporting the weight of the enclosure and equipment contained within it. The foundation must be continuous and be no more than ±2mm over any given metre.

DESCRIPTION:
PWH6001 c/w Louvered vent, Green

DATE	VERSION	NOTES
17/12/2021	A	FIRST ISSUE

TANK SPECIFICATION :	
INTERNAL DIMENSIONS	2000 x 2000 x 1500mm
EXTERNAL DIMENSIONS	2150 x 2150 x 1580mm
NOM. CAPACITY	6000 Litres
DRY WEIGHT	440 KG
INSULATION THICKNESS	25mm
MATERIAL	GRP



DRAWN BY J. Ellison DATE 17/12/2021
CUSTOMER CUSTOMER

ALL DIMENSIONS +/- 5mm UNLESS OTHERWISE STATED
A4

ALL DIMENSIONS IN MM DO NOT SCALE

SCALE:1:35 SHEET 2 OF 2