


TYPICAL CWP PUMP HIGH LEVEL ALARM FLOAT ARRANGEMENT

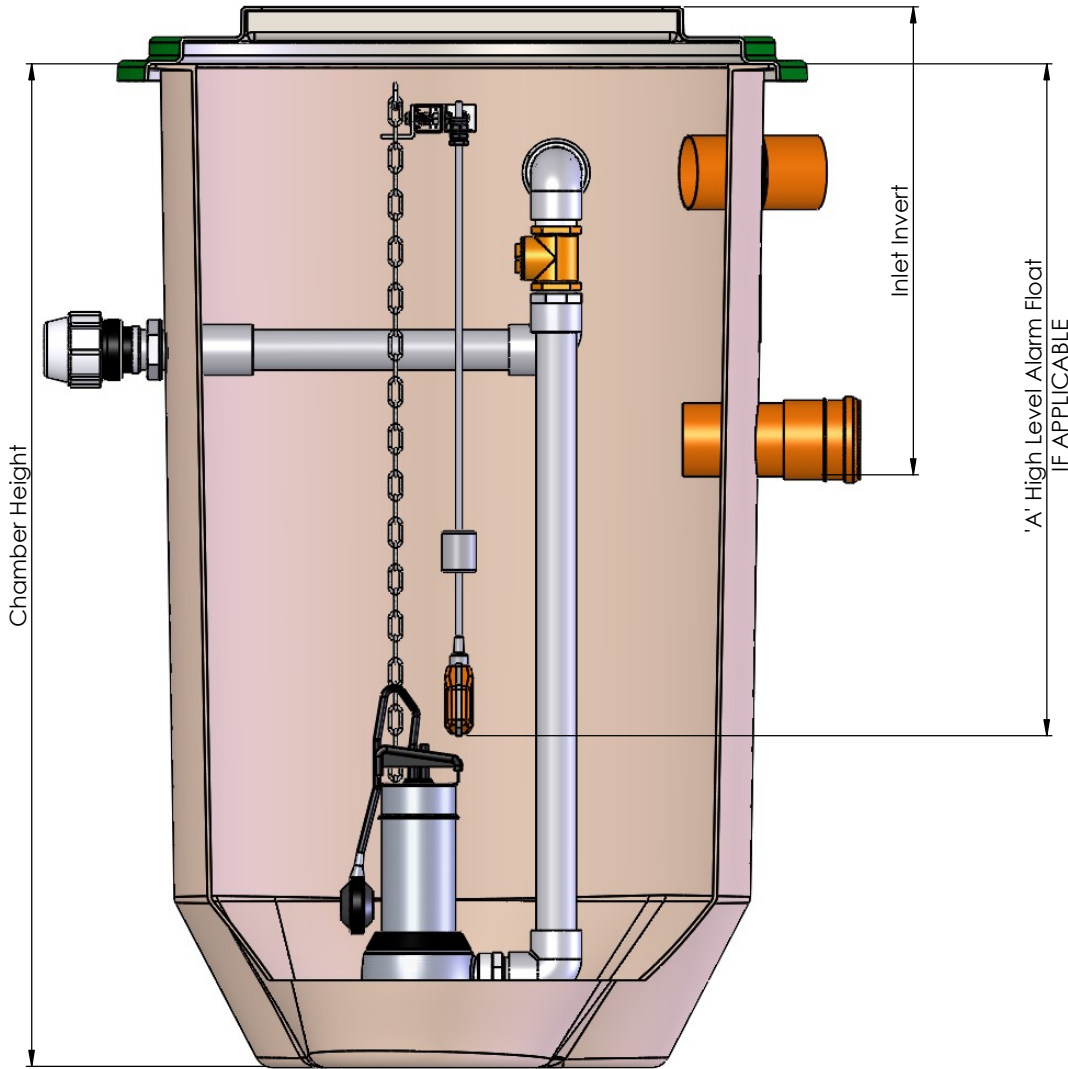

IMPORTANT NOTE:

- CWP PUMP CHAMBERS ARE SUPPLIED ONLY WITH **OPTIONAL** HIGH LEVEL ALARM FLOATS
- ALL CWP CHAMBERS ARE SUPPLIED WITH AUTOMATIC PUMPS

CWP Chambers 3,4 & 5		
Unit height	Inlet invert	'A'
1.58m	0.7m	1000
2.16m	1.3m	1500
2.67m	1.8m	2000

Please Check with Environmental Treatment Systems Limited For The Latest Issue Of This Drawing				
Issue	Date	Drawn by	Approved by	Description
01	15/07/19	J.Belovic		Initial Release

Material : Various	Tolerance :
Finish :	Thickness : n/a
Weight : 114.68 Kg Kgs	Surface Area :

Drawing : DS1354B Page 1 of 1
 CWP Float Information Sales Drawing

All dimensions in mm

Scale: Not to scale

Clearwater reserve the right to alter the details of this drawing without prior notice. This drawing is copyright and may not be reproduced or used without the written permission of Clearwater.

