
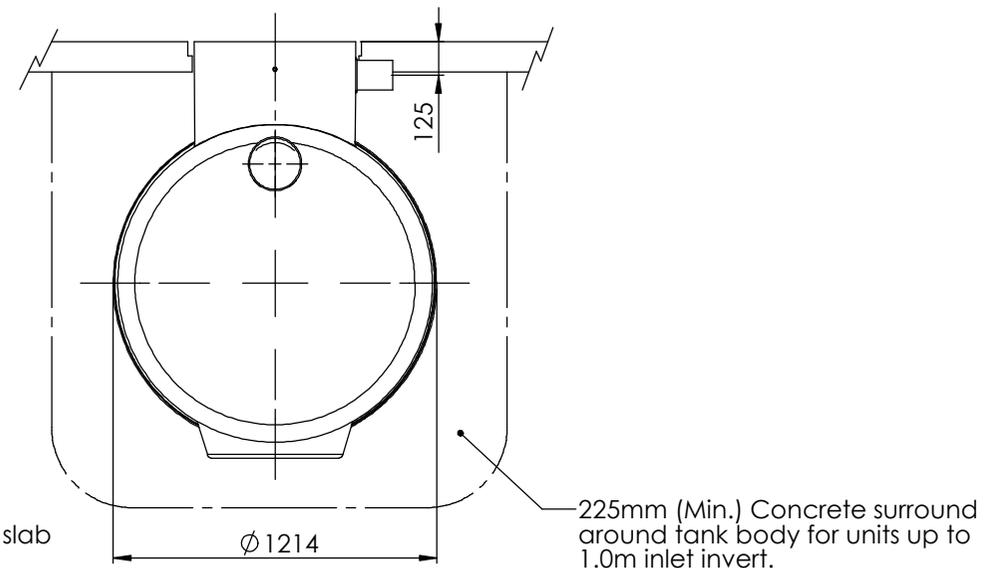


UNIT REF. No.	NOMINAL FLOW	DIM 'L' (mm)	APPROX EMPTY WEIGHT (kg)	FALL ACROSS UNIT
NSFA010	10 L/s	2610	130	50
NSFA015	15 L/s	3910	167	50

Notes:-

1. Inlet/outlet pipes are plain pipe Ø200mm PVCu. The standard EN858 states minimum connection sizes, units ordered with different sized connections are not fully compliant with the standard.
2. Extension necks for deeper inverts can be provided in 0.5m increments for on site assembly. Max 2.0m invert recommended. Please ask our sales department for further details.
3. All units require appropriate cover and frame to suit applied loadings.
4. This drawing should be used for dimensional information only. It is essential that this drawing is read in conjunction with installation guidelines supplied with the unit. (Copies are available from our sales dept.).
5. Reducers are available at extra cost to suit alternate pipework requirements.
6. This drawing is also available on our website www.kingspanenv.com

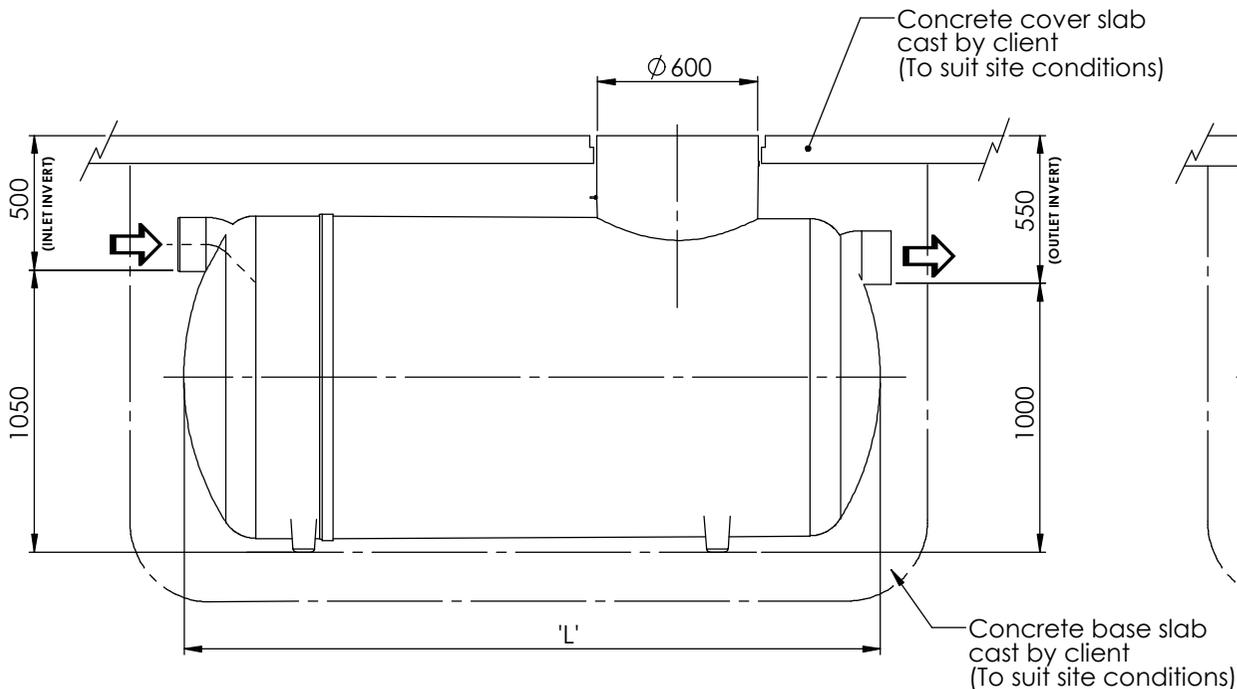

Issue	Date	Drawn by	Description	Material : n/a	Tolerance (unless stated) : n/a	Drawing : DS0848P
04	03.04.18	T.Kelly	CC1425 - Class 2 Reference Deleted	Finish : n/a	Thickness : n/a	
03	10.03.14	T.Kelly	CC1054 - Cases Changed	Weight : 146.80	Surface Area : n/a	
02	18.08.09	P.T.C	CC712			
All dimensions in mm			Scale: Not to scale	Kingspan reserve the right to alter the details of this drawing without prior notice. This drawing is copyright and may not be reproduced or used without the written permission of Kingspan		NSFA010-NSFA015 Full Retention Separators

