


Notes:

1. This drawing is for 'Dimensional Information Only', It is essential that this drawing is read in conjunction with the 'Installation Guidelines' supplied with the unit. (Copies available from our sales department).
2. All Pipe connections are  $\varnothing 110.0\text{mm}$  PVCu.
3. All units require appropriate 'Cover' & 'Frame' to suit site loadings (standard cover supplied).
4. Blower assembly mounted externally, within 10m of treatment plant.
5.  $\varnothing 160\text{mm}$  Inlet Option - By External Adaptor Only.

Unit Dimension Chart								
Unit	Dim 'A' (mm)	Dim 'B' (mm)	Dim 'C' (mm)	Dim 'D' (mm)	Dim 'E' (mm)	Dim 'F' (mm)	Dim 'G' (mm)	Unit Weight (Kgs)
E006P10AB	1000	600	1200	1600	2200	1850	500	260
E006P15AB	1500	600	1200	2100	2700	1850	500	280
E009P10AB	1000	600	1700	2100	2700	1850	500	285
E009P15AB	1500	600	1700	2600	3200	1850	500	305
E012P10AB	1000	600	1700	2100	2700	1850	500	285
E012P15AB	1500	600	1700	2600	3200	1850	500	305

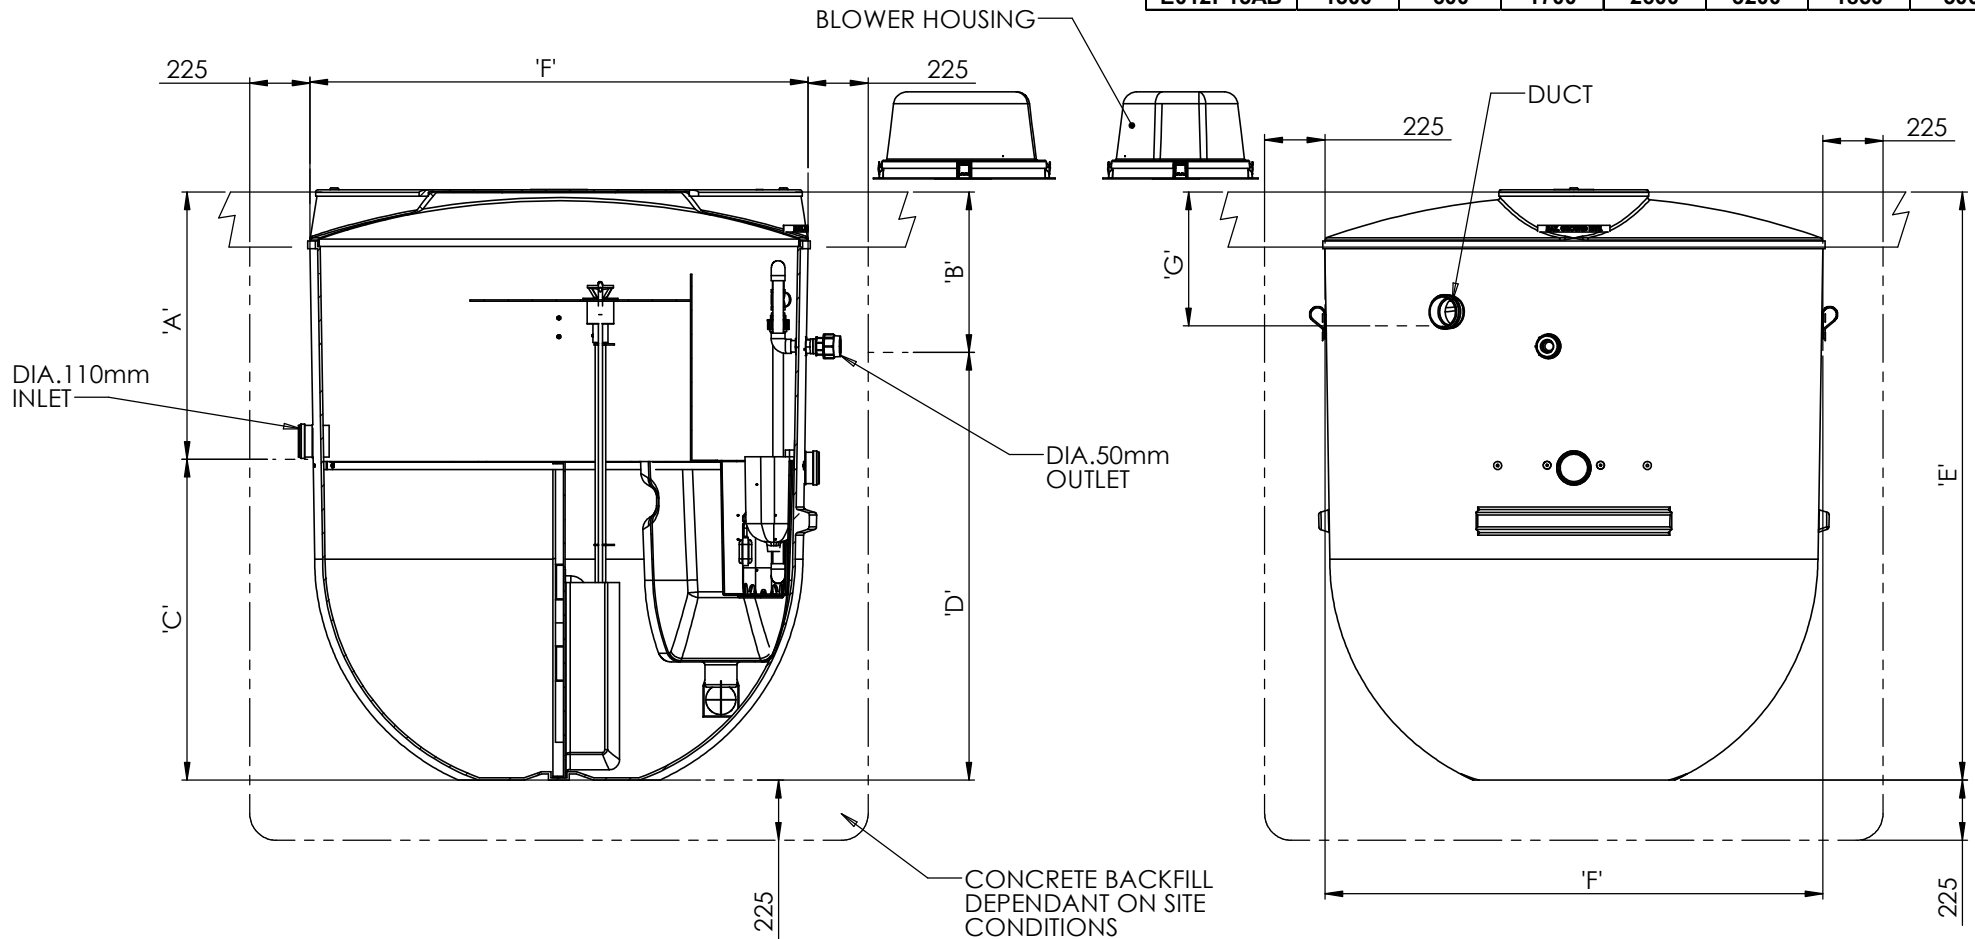

Please check with Clearwater that this drawing is the latest issue			
Issue	Date	Drawn by	Approved by
09	02.06.20	Viaasan K	
08	17/08/18	M.H.	

Material : Various
Finish : n/a
Weight : 583.08 Kgs

Tolerance : n/a
Thickness : n/a
Surface Area : n/a

<b>Drawing : DS0969B - E6, E9 &amp; E12 IPS</b>	Page 1 of 1
E6, E9 & E12 TREATMENT PLANT (IPS)	

All dimensions in mm

Scale: Not to scale

Clearwater reserve the right to alter the details of this drawing without prior notice. This drawing is copyright and may not be reproduced or used without the written permission of Clearwater.

