


	E18	E18
Inlet invert	1000	1500
Inlet to base	1600	1600
Outlet invert	655	655
Outlet to base	1945	2445
Plant height	2600	3100
Plant diameter	2700	2700
Cover length	2445	2445
Cover width	695	695
Media Bale width	1100	1100
Media Bale length	2400	2400
Airlift Length	2080	2080
Airlift Diameter	2"	2"
Screen Height	1580	1580
Unit Weight (Kgs)	310	410


NOTE:

For inverts of 1.5m increase the excavation depth by 500mm.

Airvent only shown on the 1.0m inlet invert version.

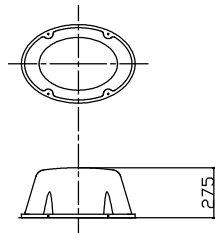

Blower	Length	Width
Cover	620	430
Plinth	650	450

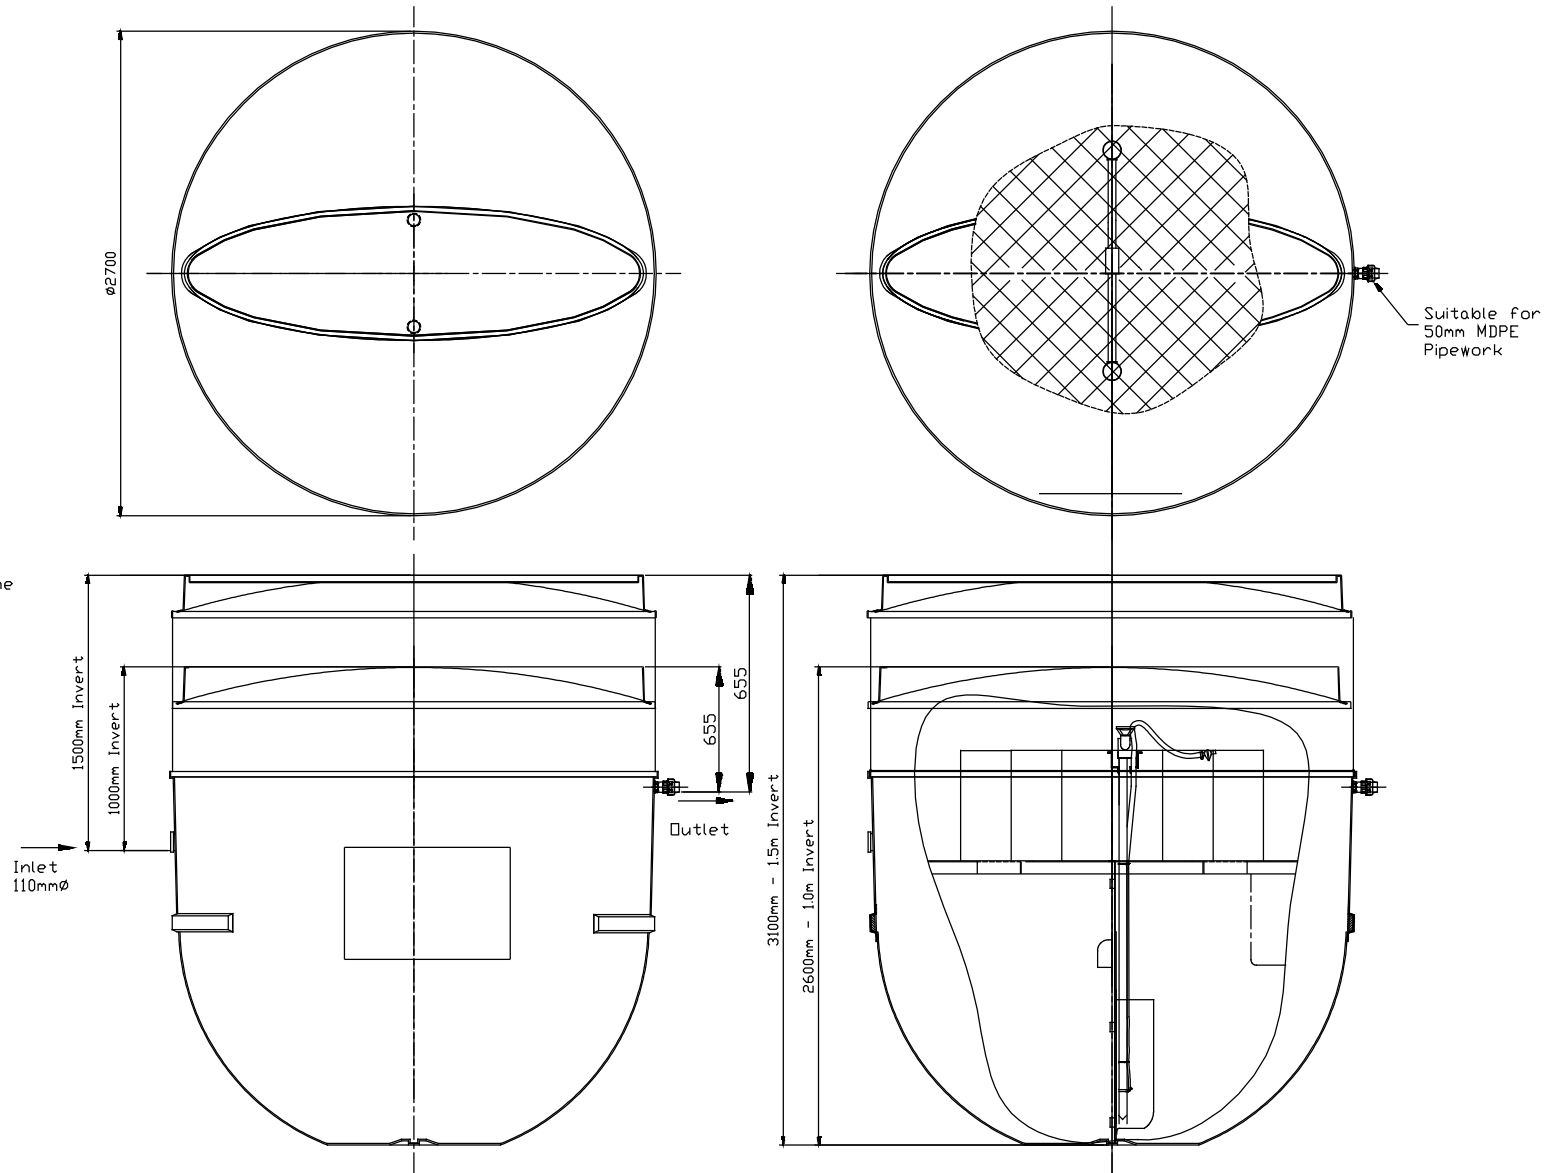

ALL DIMENSIONS ARE IN MILLIMETRES - DO NOT SCALE



TITLE
E18 1.0m & 1.5m
IPS
DIMENSION DETAIL
SALES DRAWING

SCALE NTS SHEET SIZE -

DRAWING No. ISSUE

DS1121B 2

2	08.04.15	M.H.	CC1234
1	13.08.12	JMCM	CC1048 - Initial Issue
ISSUE	DATE	DRAWN	MODIFICATION
This drawing is copyright and may not be reproduced or used without the written permission of Clearwater Process Control Ltd. CLEARWATER RESERVE THE RIGHT TO CHANGE SPECIFICATIONS WITHOUT NOTICE			

